


MILL STREET PLAZA WATER FEATURE
Front Elevation
 scale 1/2" = 1'

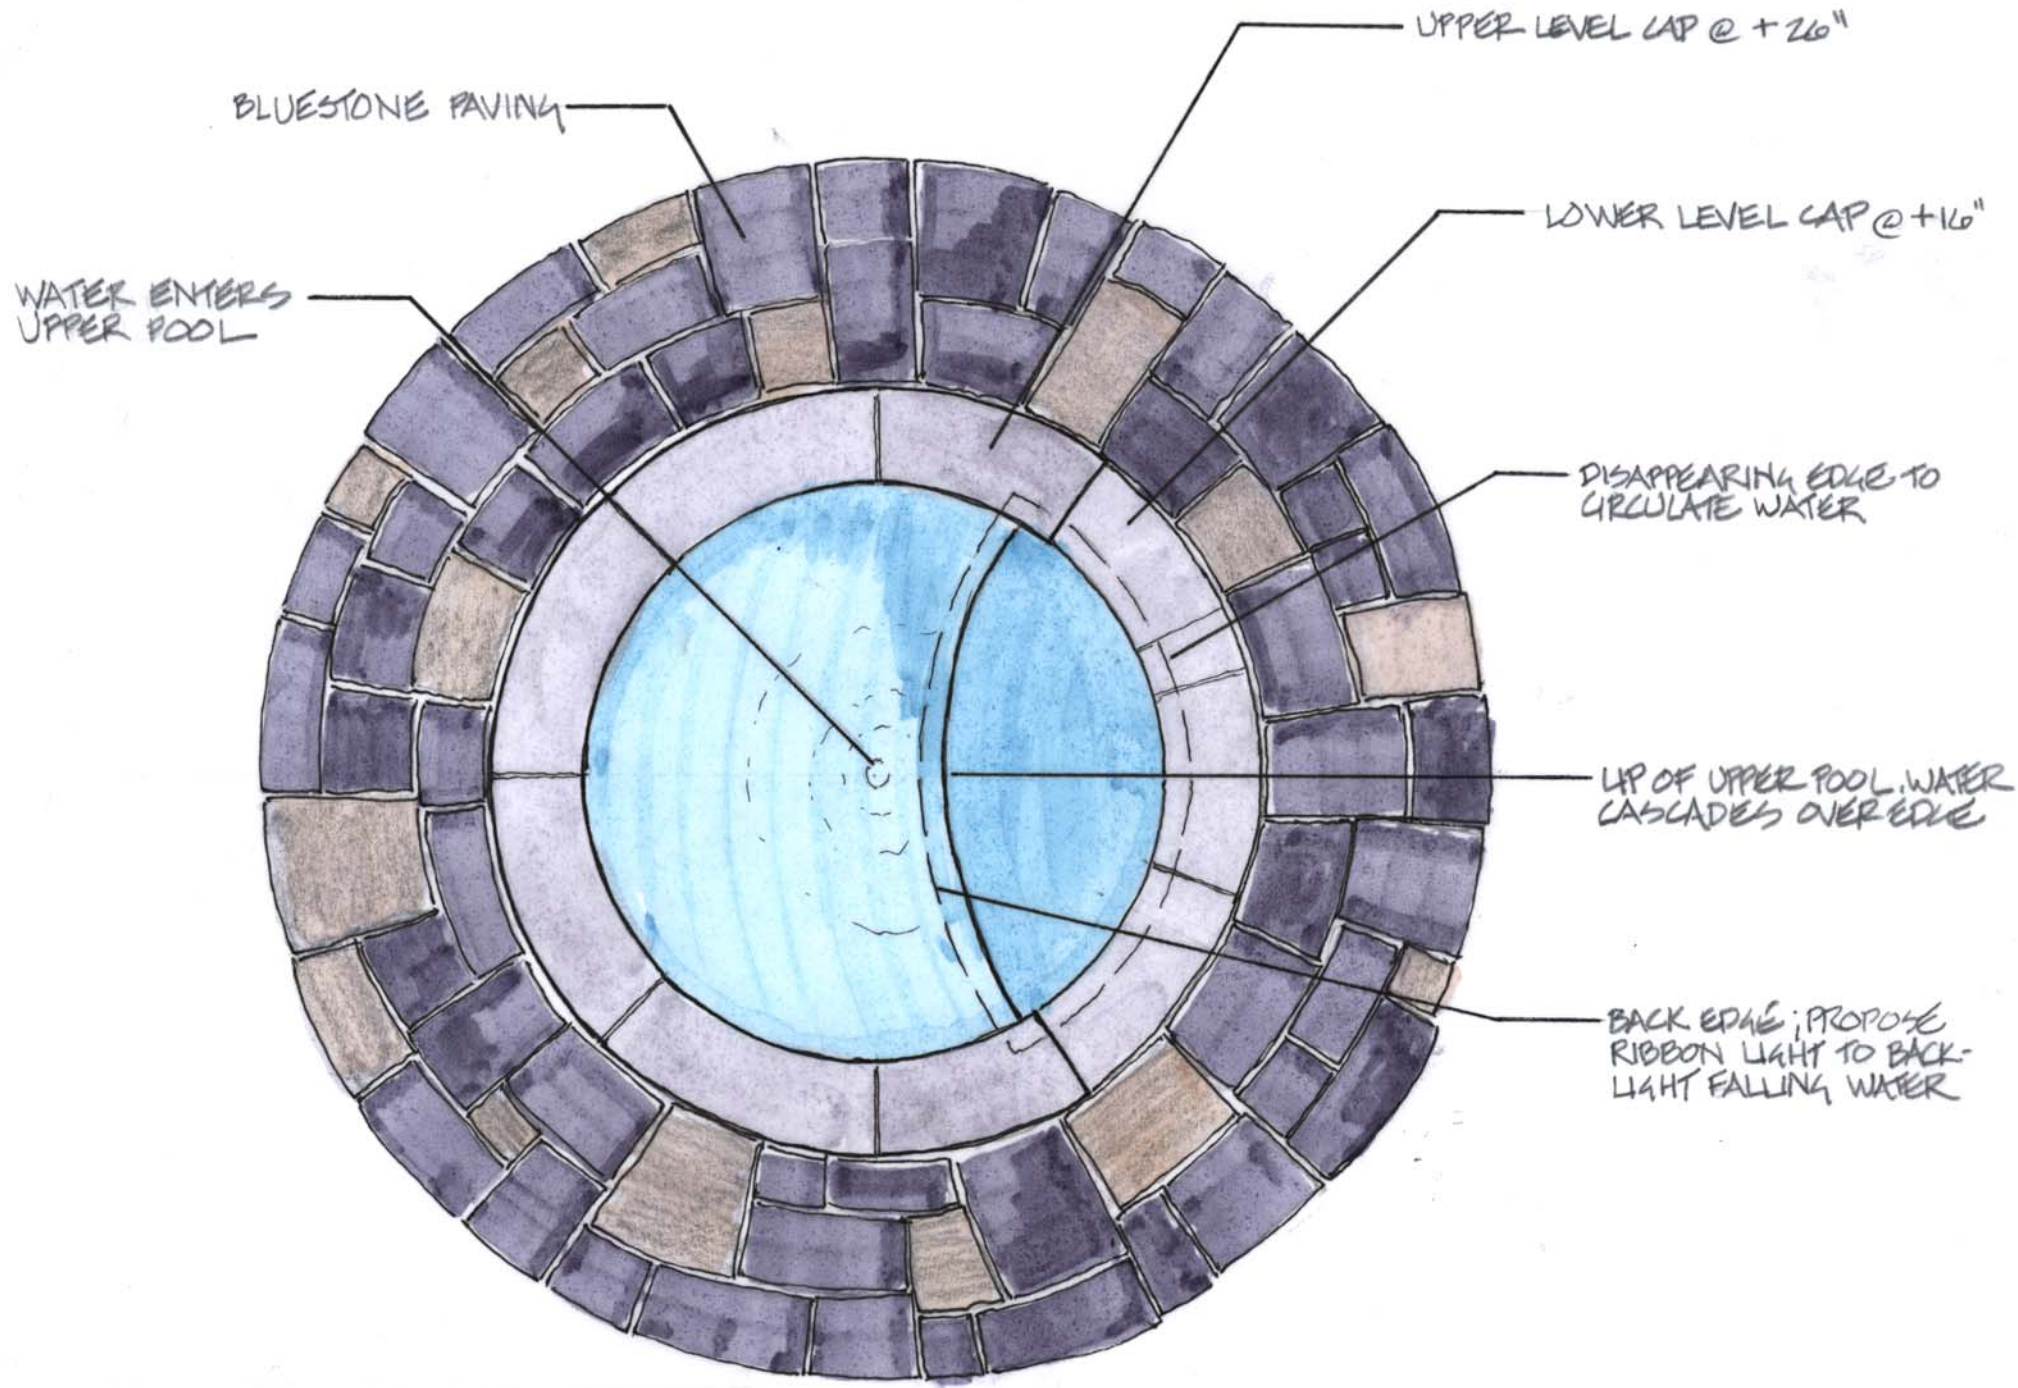

MILL STREET PLAZA WATER FEATURE
Plan View
 scale 1/2" = 1'